


Page
3 of 4

• Date: 7/6/19 • Location: 9 East 71st Street New York, NY - 3rd Floor
 • Case #: 31E-NK-3027571 • Preparer: SA: Margaret Girard
 • Date: 7/11/19 • Preparer: SAs Kimberly Meder

1/8" = 1'-0" SCALE

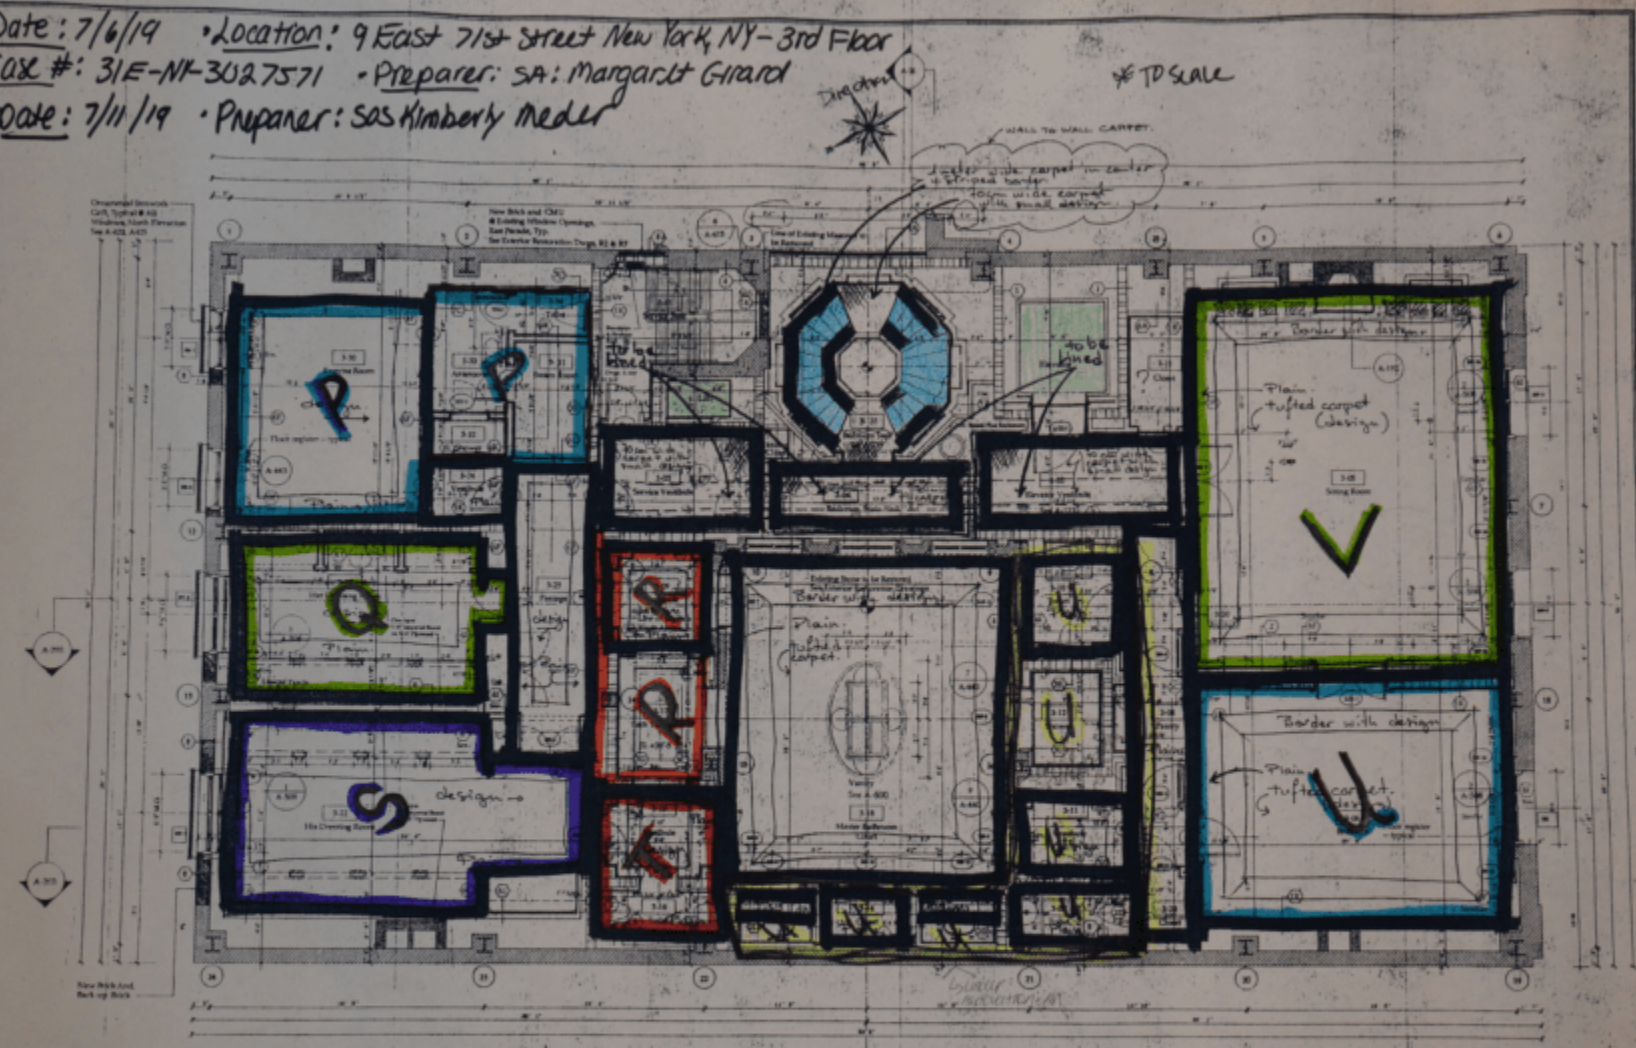

ROOM	ROOM NAME	FINISHED PLAN	ELEVATION
101	Reception Area	A-201	A-201
102	Reception Area	A-201	A-201
ROOM	ROOM NAME	FINISHED PLAN	ELEVATION
201	Office	A-202	A-202
202	Office	A-202	A-202
9 E 71
NEW YORK

THE OFFICE OF
THURGOOD & LOUGHRAN

MECHANICAL ENGINEERS

STRUCTURAL ENGINEERS

REVISIONS
 1. JUNE 22, 1999 REVISIONS
 2. AUGUST 23, 1999 REVISIONS
 3. DECEMBER 17, 1999
 4. MARCH 15, 2000
 5. REVISION APRIL 15, 2000
 6. REVISION MAY 7, 2000
 7. REVISION JULY 6, 2000
 8. SEPTEMBER 1999



THIRD FLOOR PLAN
 PLANNING, 10/11/19
 10/11/19

A-104